

NC204

10g ss csk screws with 30mm min embedment

NC203E

Fixing bracket @ 600mm centers

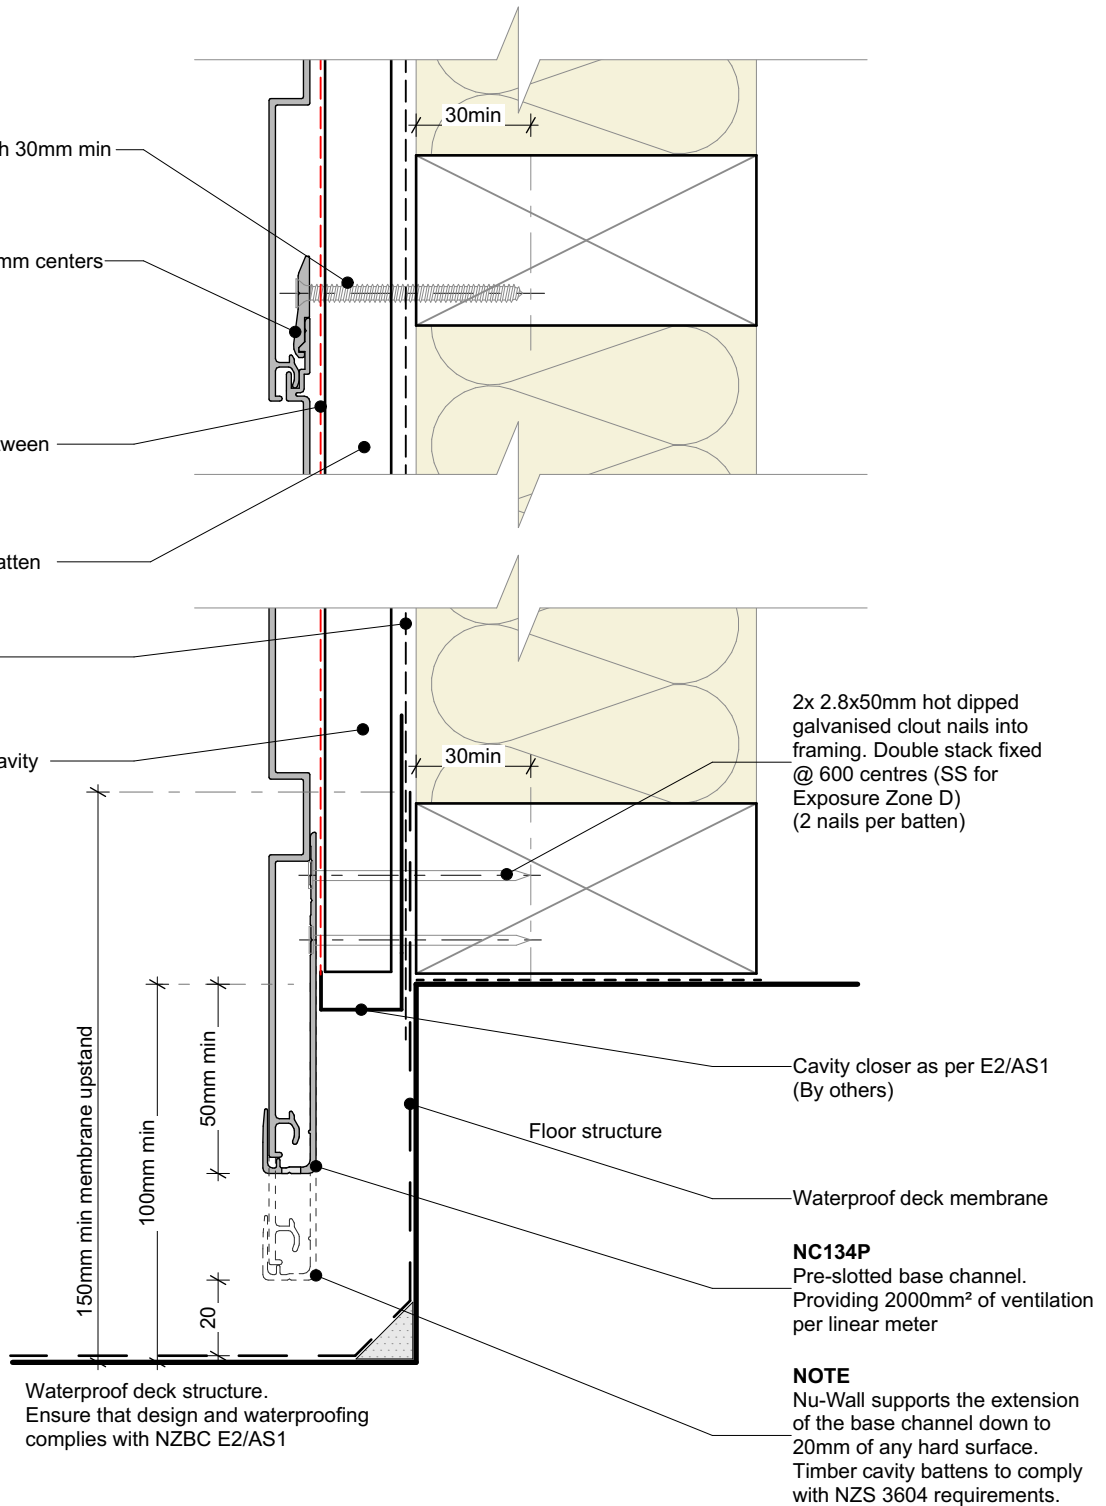
NC226

Impervious barrier between batten & cladding

H3.2 vertical timber batten
*See note

Wall underlay

Drained and vented cavity as per E2/AS1

**Cavity batten note:**

- 20mm timber battens required for all Nu-Wall horizontal board installations
- Batten to have 15° slope for moisture egress
- Battens to all internal, external corners, jambs, and sills to be sized to 18mm to accommodate flashing build up
- 20 and 18mm single castellated battens are available directly from Nu Wall
- Proprietary Nu-Wall AliBat is available as an alternative when a structural non-combustible batten is required



nu-wall
CLADDING

Nu-Wall cladding horizontal on cavity

Typical base channel over waterproof deck

© 2021 copyright in this document is the property of Nu-Wall Aluminium Cladding Limited. All rights reserved. Nu-Wall is a registered trademark of Aluminium Product Brands NZ Limited

NW-HOC-007.01

Drawn by: Nu-Wall

Date: 3/04/2022

Checked by: RL, GT

Scale: 1:2 @ A4