


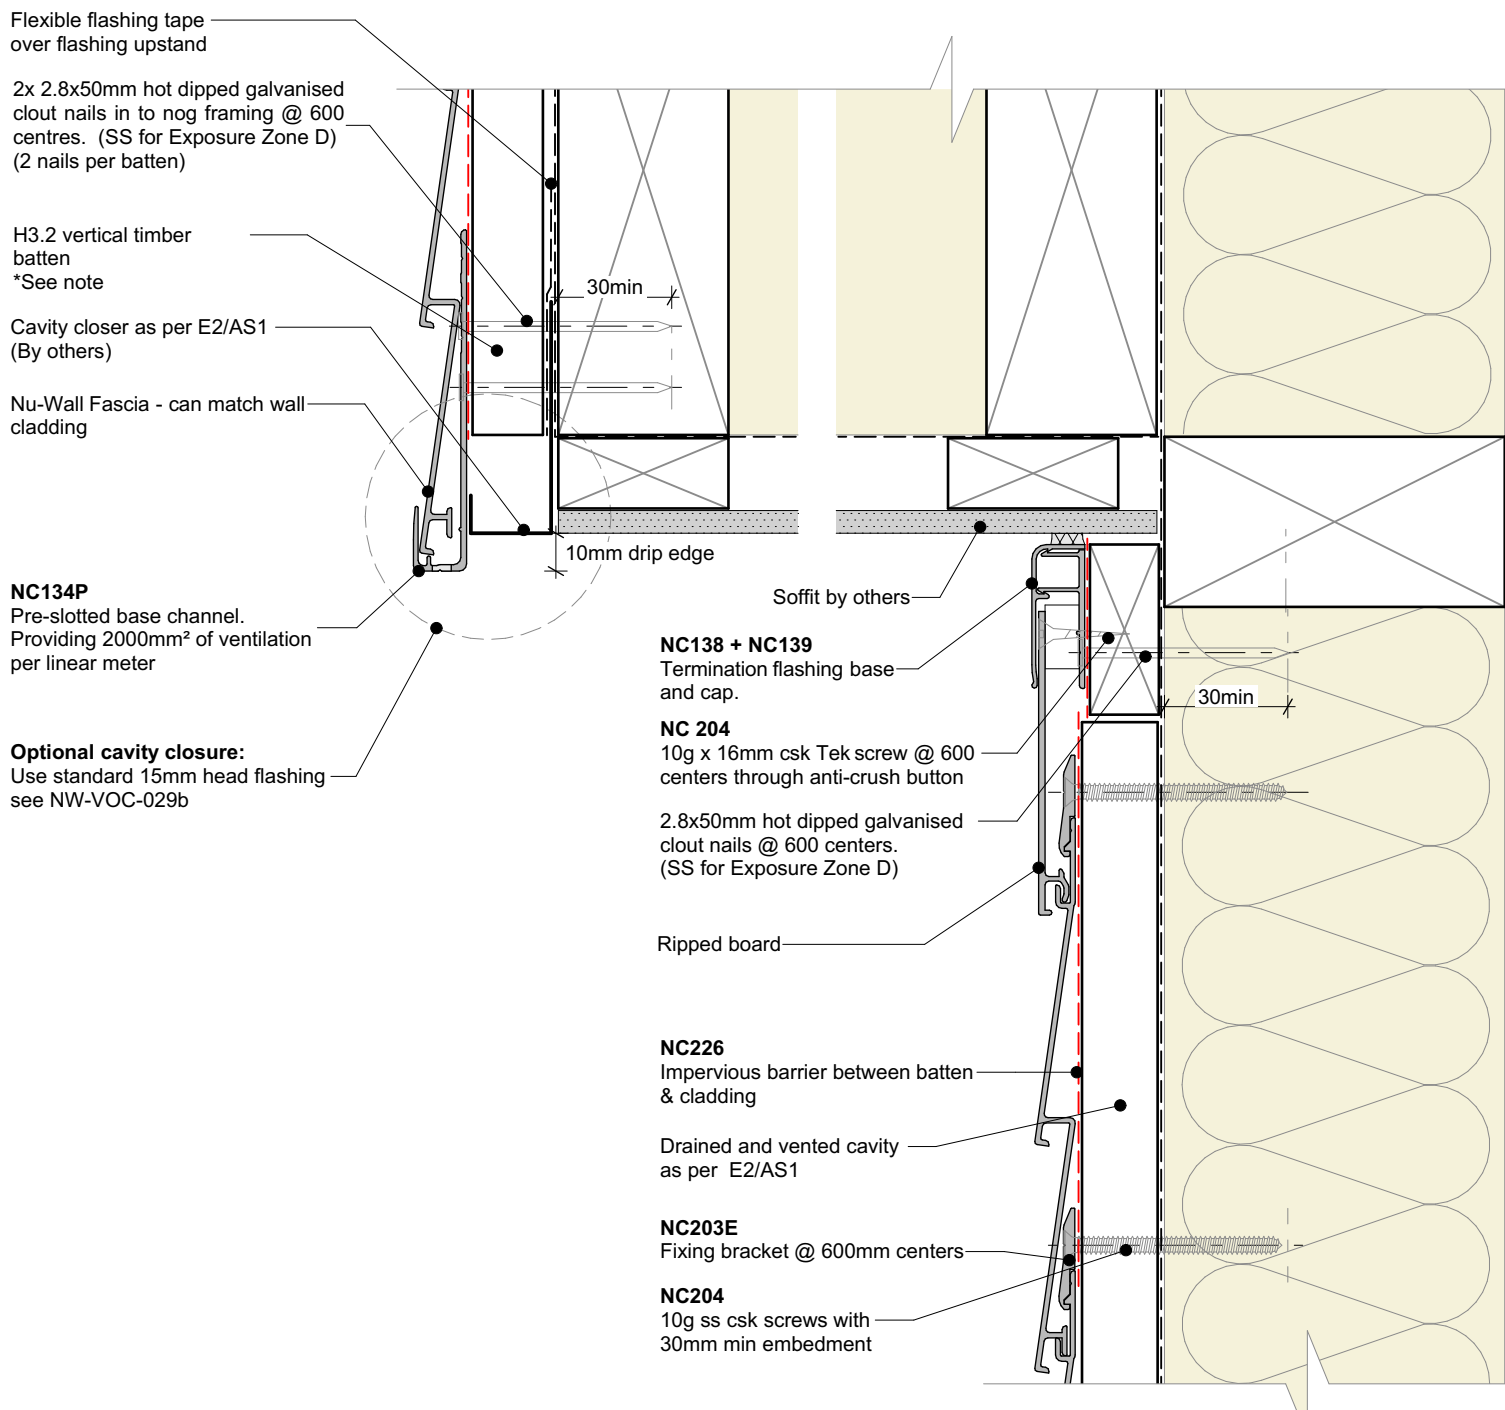

General note:

- Cladding fixings omitted for clarity

Cavity batten note:

- 20mm timber battens required for all Nu-Wall horizontal board installations
- Batten to have 15° slope for moisture egress
- Battens to all internal, external corners, jambs, and sills to be sized to 18mm to accommodate flashing build up
- 20 and 18mm single castellated battens are available directly from Nu Wall
- Proprietary Nu-Wall AliBat is available as an alternative when a structural non-combustible batten is required

Interactive assembly
instructions available
<http://wksp.nz/nw-hoc-sof>



Get WORKINGSPEC from
Apple App Store/Google Play



	Nu-Wall cladding horizontal on cavity		NW-HOC-029.01	
	Typical Nu-Wall fascia to soffit		Drawn by: Nu-Wall	Date: 3/04/2022
	© 2021 copyright in this document is the property of Nu-Wall Aluminium Cladding Limited. All rights reserved. Nu-Wall is a registered trademark of Aluminium Product Brands NZ Limited		Checked by: RL, GT	Scale: 1:2 @ A4